

Condo Plan - 3688 1st Avenue			
CONDO PLAN #	UNIT#	PARKING SPACE #	
L1	10	PS-1	
L2	11	PS-2	
L3	12	PS-3	
L4	13	PS-4	
L5	14	PS-5	
L6	15	PS-6	
L7	16	PS-7	
L8	17	PS-8	
L9	18	PS-9	
L10	19	PS-10	
L11	20	PS-13	
L12	21	PS-14	
L13	22	PS-15	
L14	23	PS-16	
L15	24	PS-17	
L16	25	PS-18	
L17	26	PS-19	
L18	27	PS-20	
L19	28	PS-30	
L20	29	PS-29	
L21	30	PS-28	
L22	31	PS-27	
L23	32	PS-26	
L24	33	PS-25	
L25	34	PS-12	
L26	35	PS-11	
L27	36	PS-24	
L28	37	PS-23	
L29	38	PS-22	
L30	39	PS-21	
Additional parking	L26	35	PS-31
	L25	34	PS-32
	L21	30	PS-33
	L15	24	PS-34
	L16	25	PS-35
	L22	31	PS-36


Kent Andersen
Buysen 6-10-03

6/4/03

Kate G... 6-10-03

INDIVIDUAL UNIT UNITARY CONDOMINIUM PLAN

FIRST AVE.

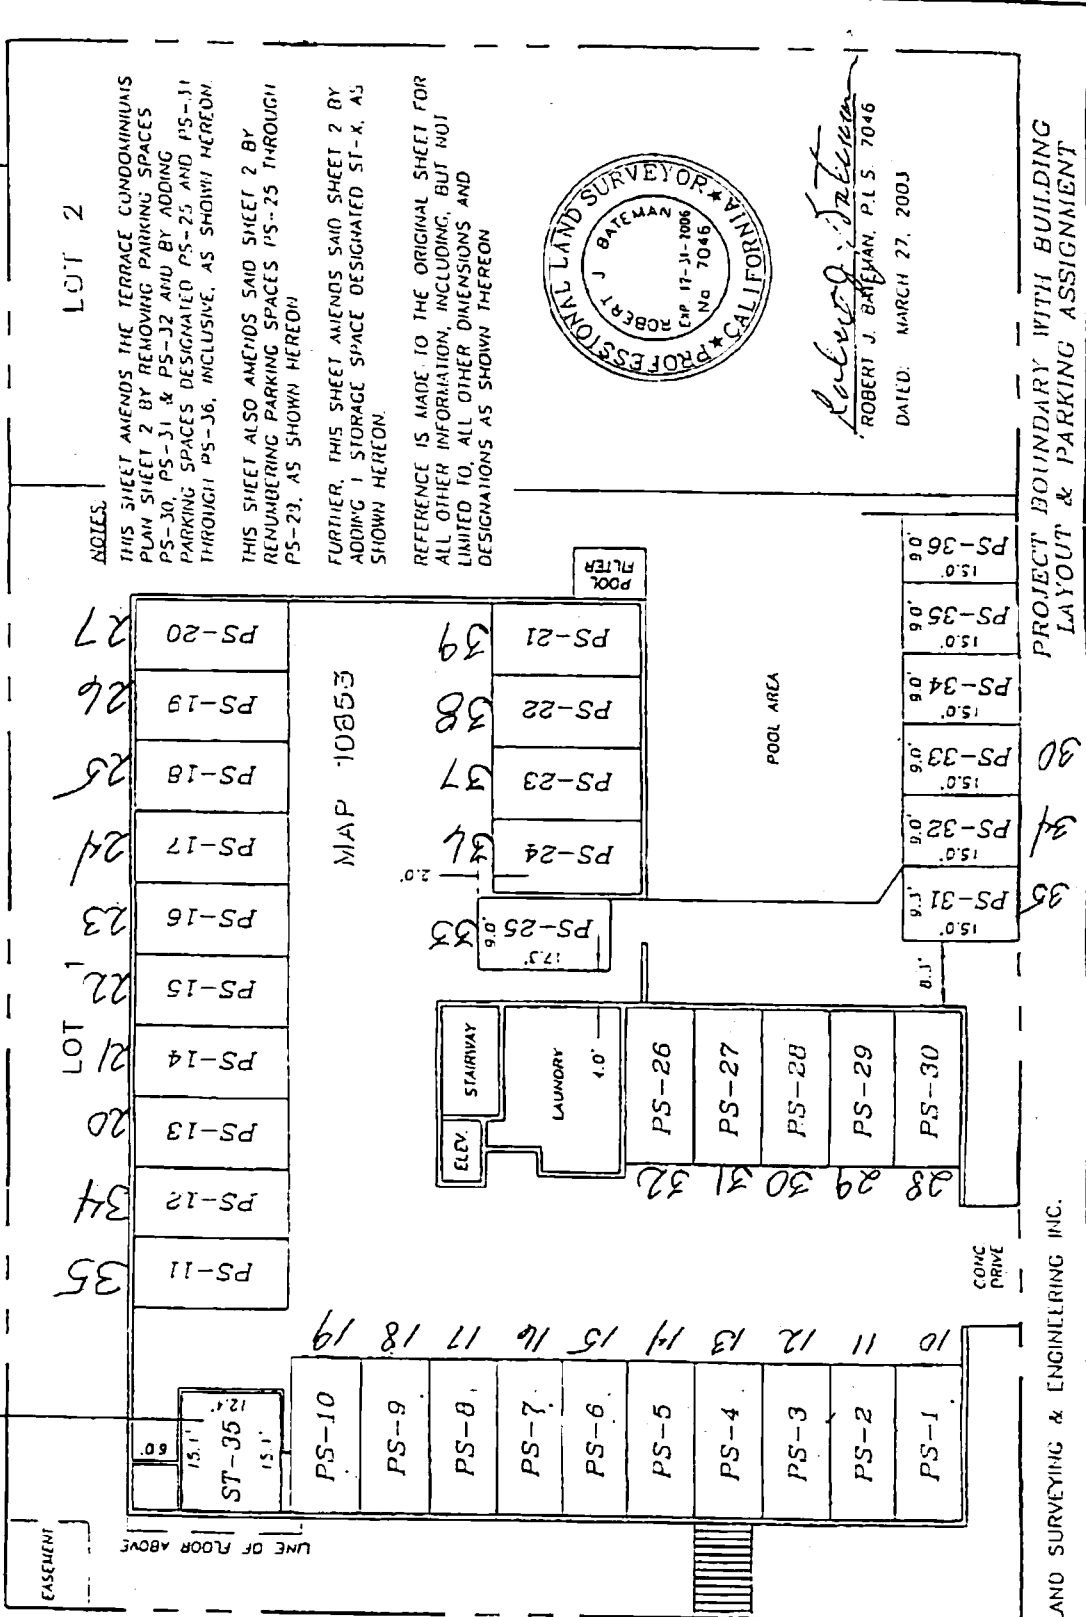

PROJECT BOUNDARY WITH BUILDING LAYOUT & PARKING ASSIGNMENT

AMENDED SHEET 2 OF 3 SHEETS

SAN DIEGO LAND SURVEYING & ENGINEERING INC.

PENNSYLVANIA AVE.